


APPENDIX B

STANDARD DETAILS

Nearest 100-Year Floodplain Elevation: _____

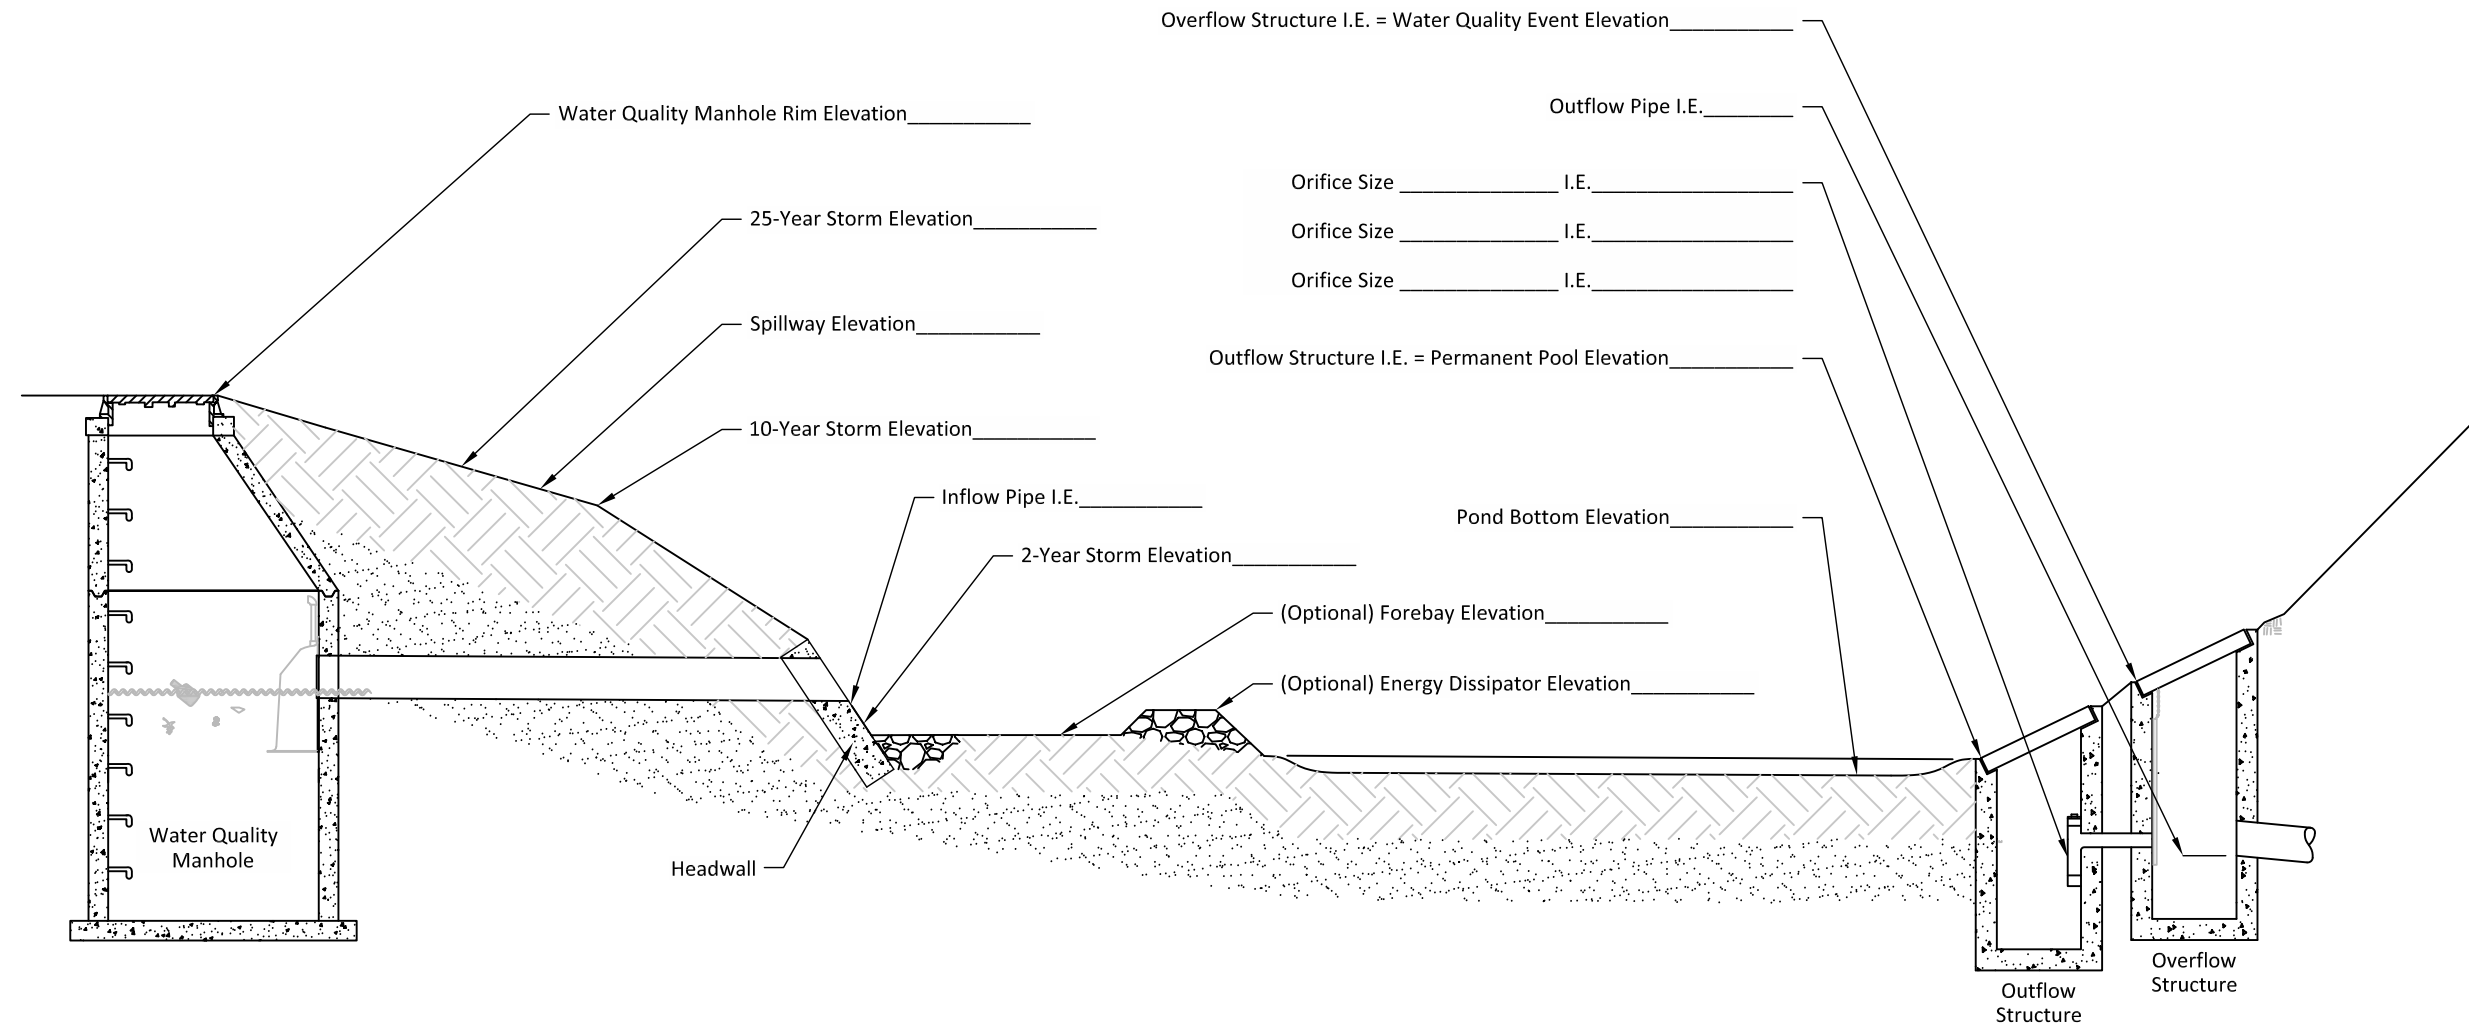


The selection and use of this detail, while designed in accordance with generally accepted engineering principles and practices, is the sole responsibility of the user and should not be used without consulting a Registered Professional Engineer.

**STANDARD DETAIL NO. 1
QUALITY/QUANTITY FACILITY DIAGRAM**




Nearest 100-Year Floodplain Elevation: _____

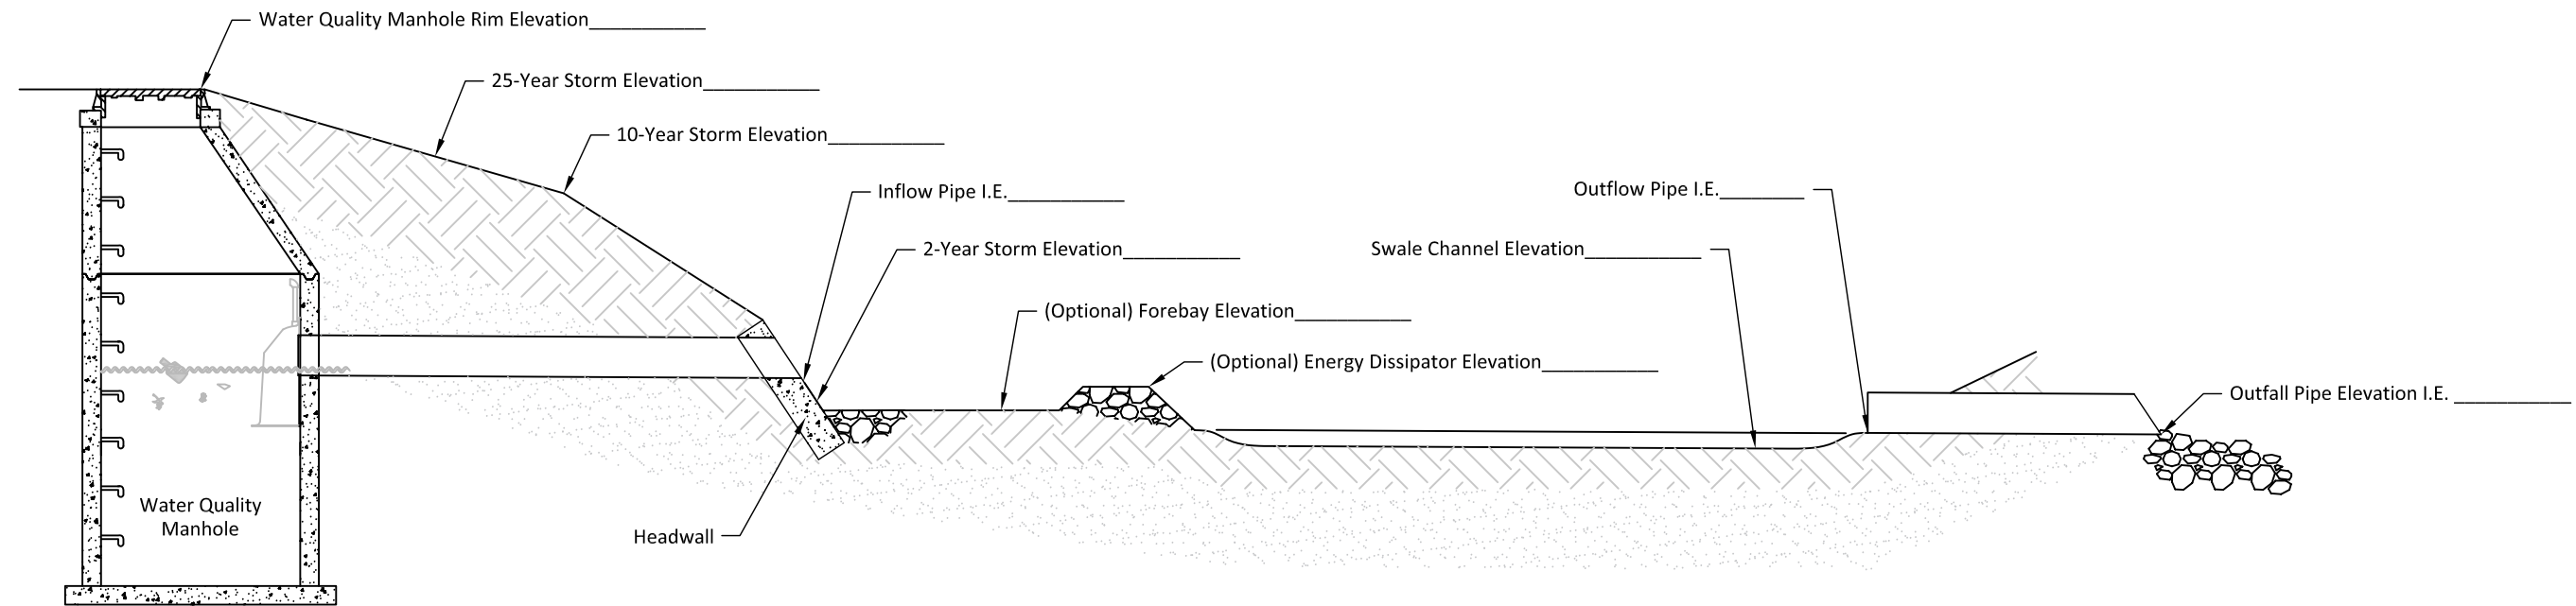

The selection and use of this detail, while designed in accordance with generally accepted engineering principles and practices, is the sole responsibility of the user and should not be used without consulting a Registered Professional Engineer.

**STANDARD DETAIL NO. 2
VEGETATIVE SWALE FACILITY**



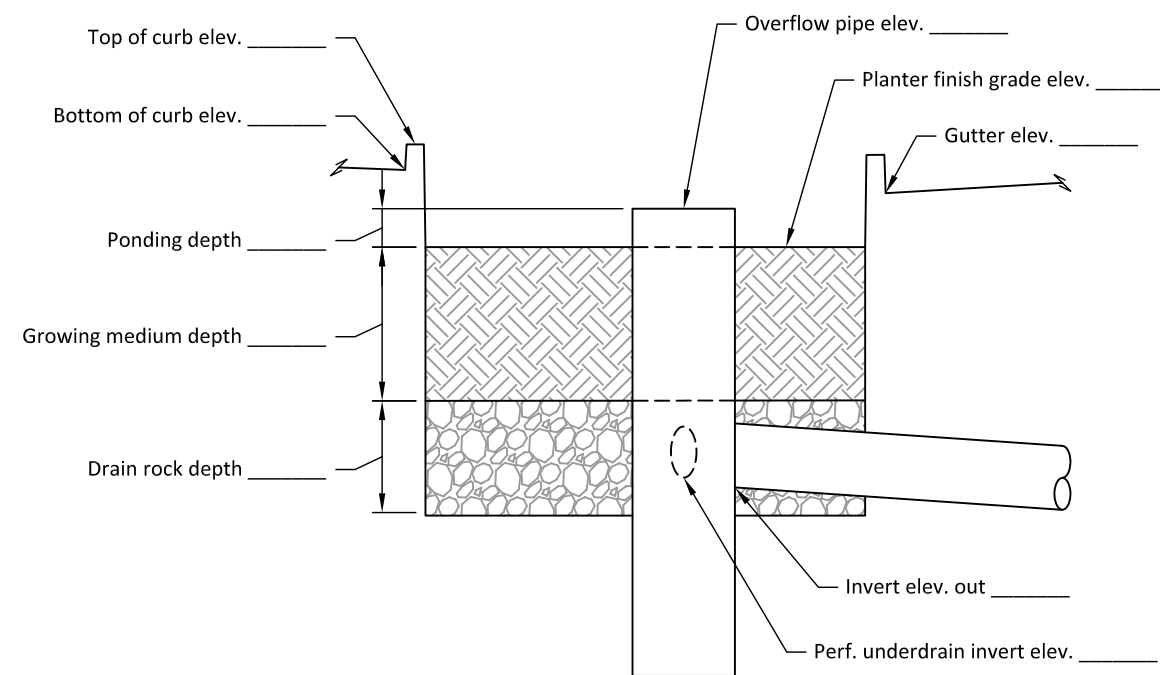

**STANDARD DETAIL NO. 3
INFILTRATION PLANTER**

The selection and use of this detail, while designed in accordance with generally accepted engineering principles and practices, is the sole responsibility of the user and should not be used without consulting a Registered Professional Engineer.