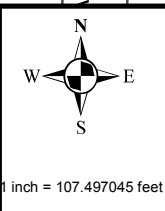

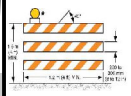





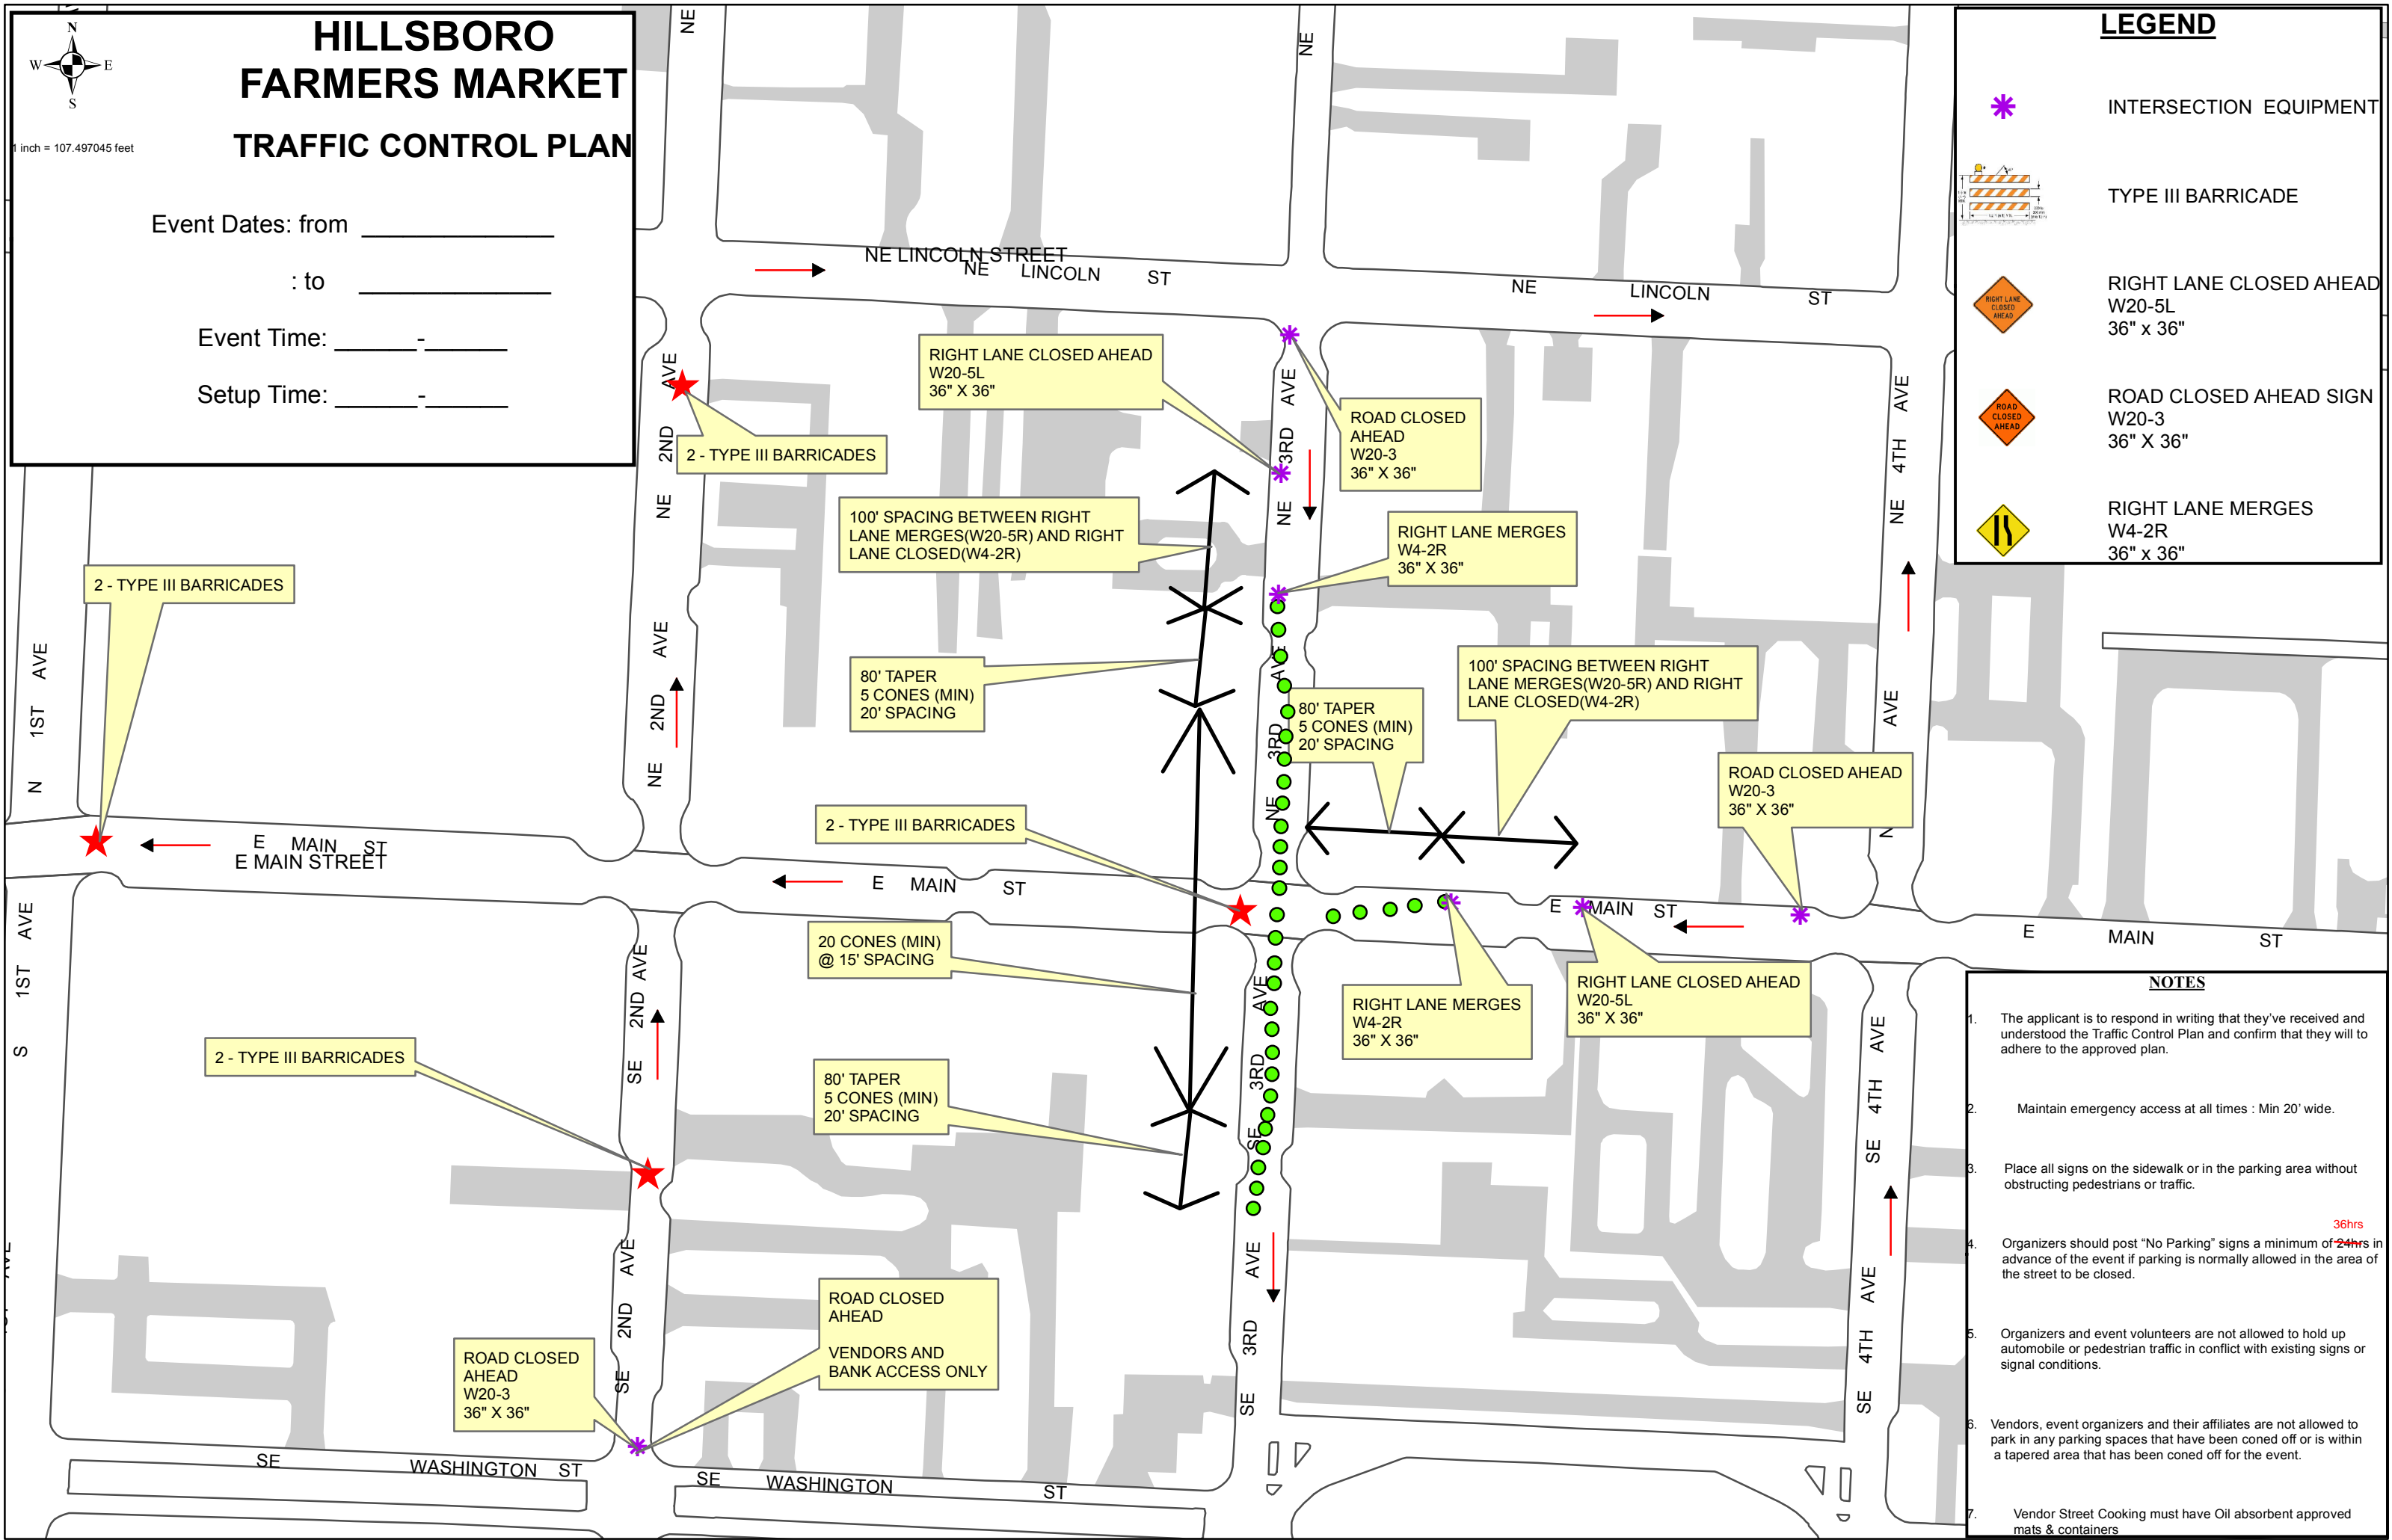
HILLSBORO FARMERS MARKET TRAFFIC CONTROL PLAN



Event Dates: from _____ : to _____
 Event Time: _____ - _____
 Setup Time: _____ - _____

LEGEND

-  INTERSECTION EQUIPMENT
-  TYPE III BARRICADE
-  RIGHT LANE CLOSED AHEAD W20-5L 36" x 36"
-  ROAD CLOSED AHEAD SIGN W20-3 36" x 36"
-  RIGHT LANE MERGES W4-2R 36" x 36"



NOTES

1. The applicant is to respond in writing that they've received and understood the Traffic Control Plan and confirm that they will to adhere to the approved plan.
2. Maintain emergency access at all times : Min 20' wide.
3. Place all signs on the sidewalk or in the parking area without obstructing pedestrians or traffic.
4. Organizers should post "No Parking" signs a minimum of ~~24hrs~~ ^{36hrs} in advance of the event if parking is normally allowed in the area of the street to be closed.
5. Organizers and event volunteers are not allowed to hold up automobile or pedestrian traffic in conflict with existing signs or signal conditions.
6. Vendors, event organizers and their affiliates are not allowed to park in any parking spaces that have been coned off or is within a tapered area that has been coned off for the event.
7. Vendor Street Cooking must have Oil absorbent approved mats & containers